


00  
01  
02  
03  
04  
05  
06  
07  
08  
09  
10  
11  
12  
13  
14  
15  
16  
17  
18  
19  
20  
21  
22  
23  
24  
25  
26  
27  
28  
29  
30  
31  
32  
33  
34  
35  
36  
37  
38  
39  
40  
41  
42  
43  
44  
45  
46  
47  
48

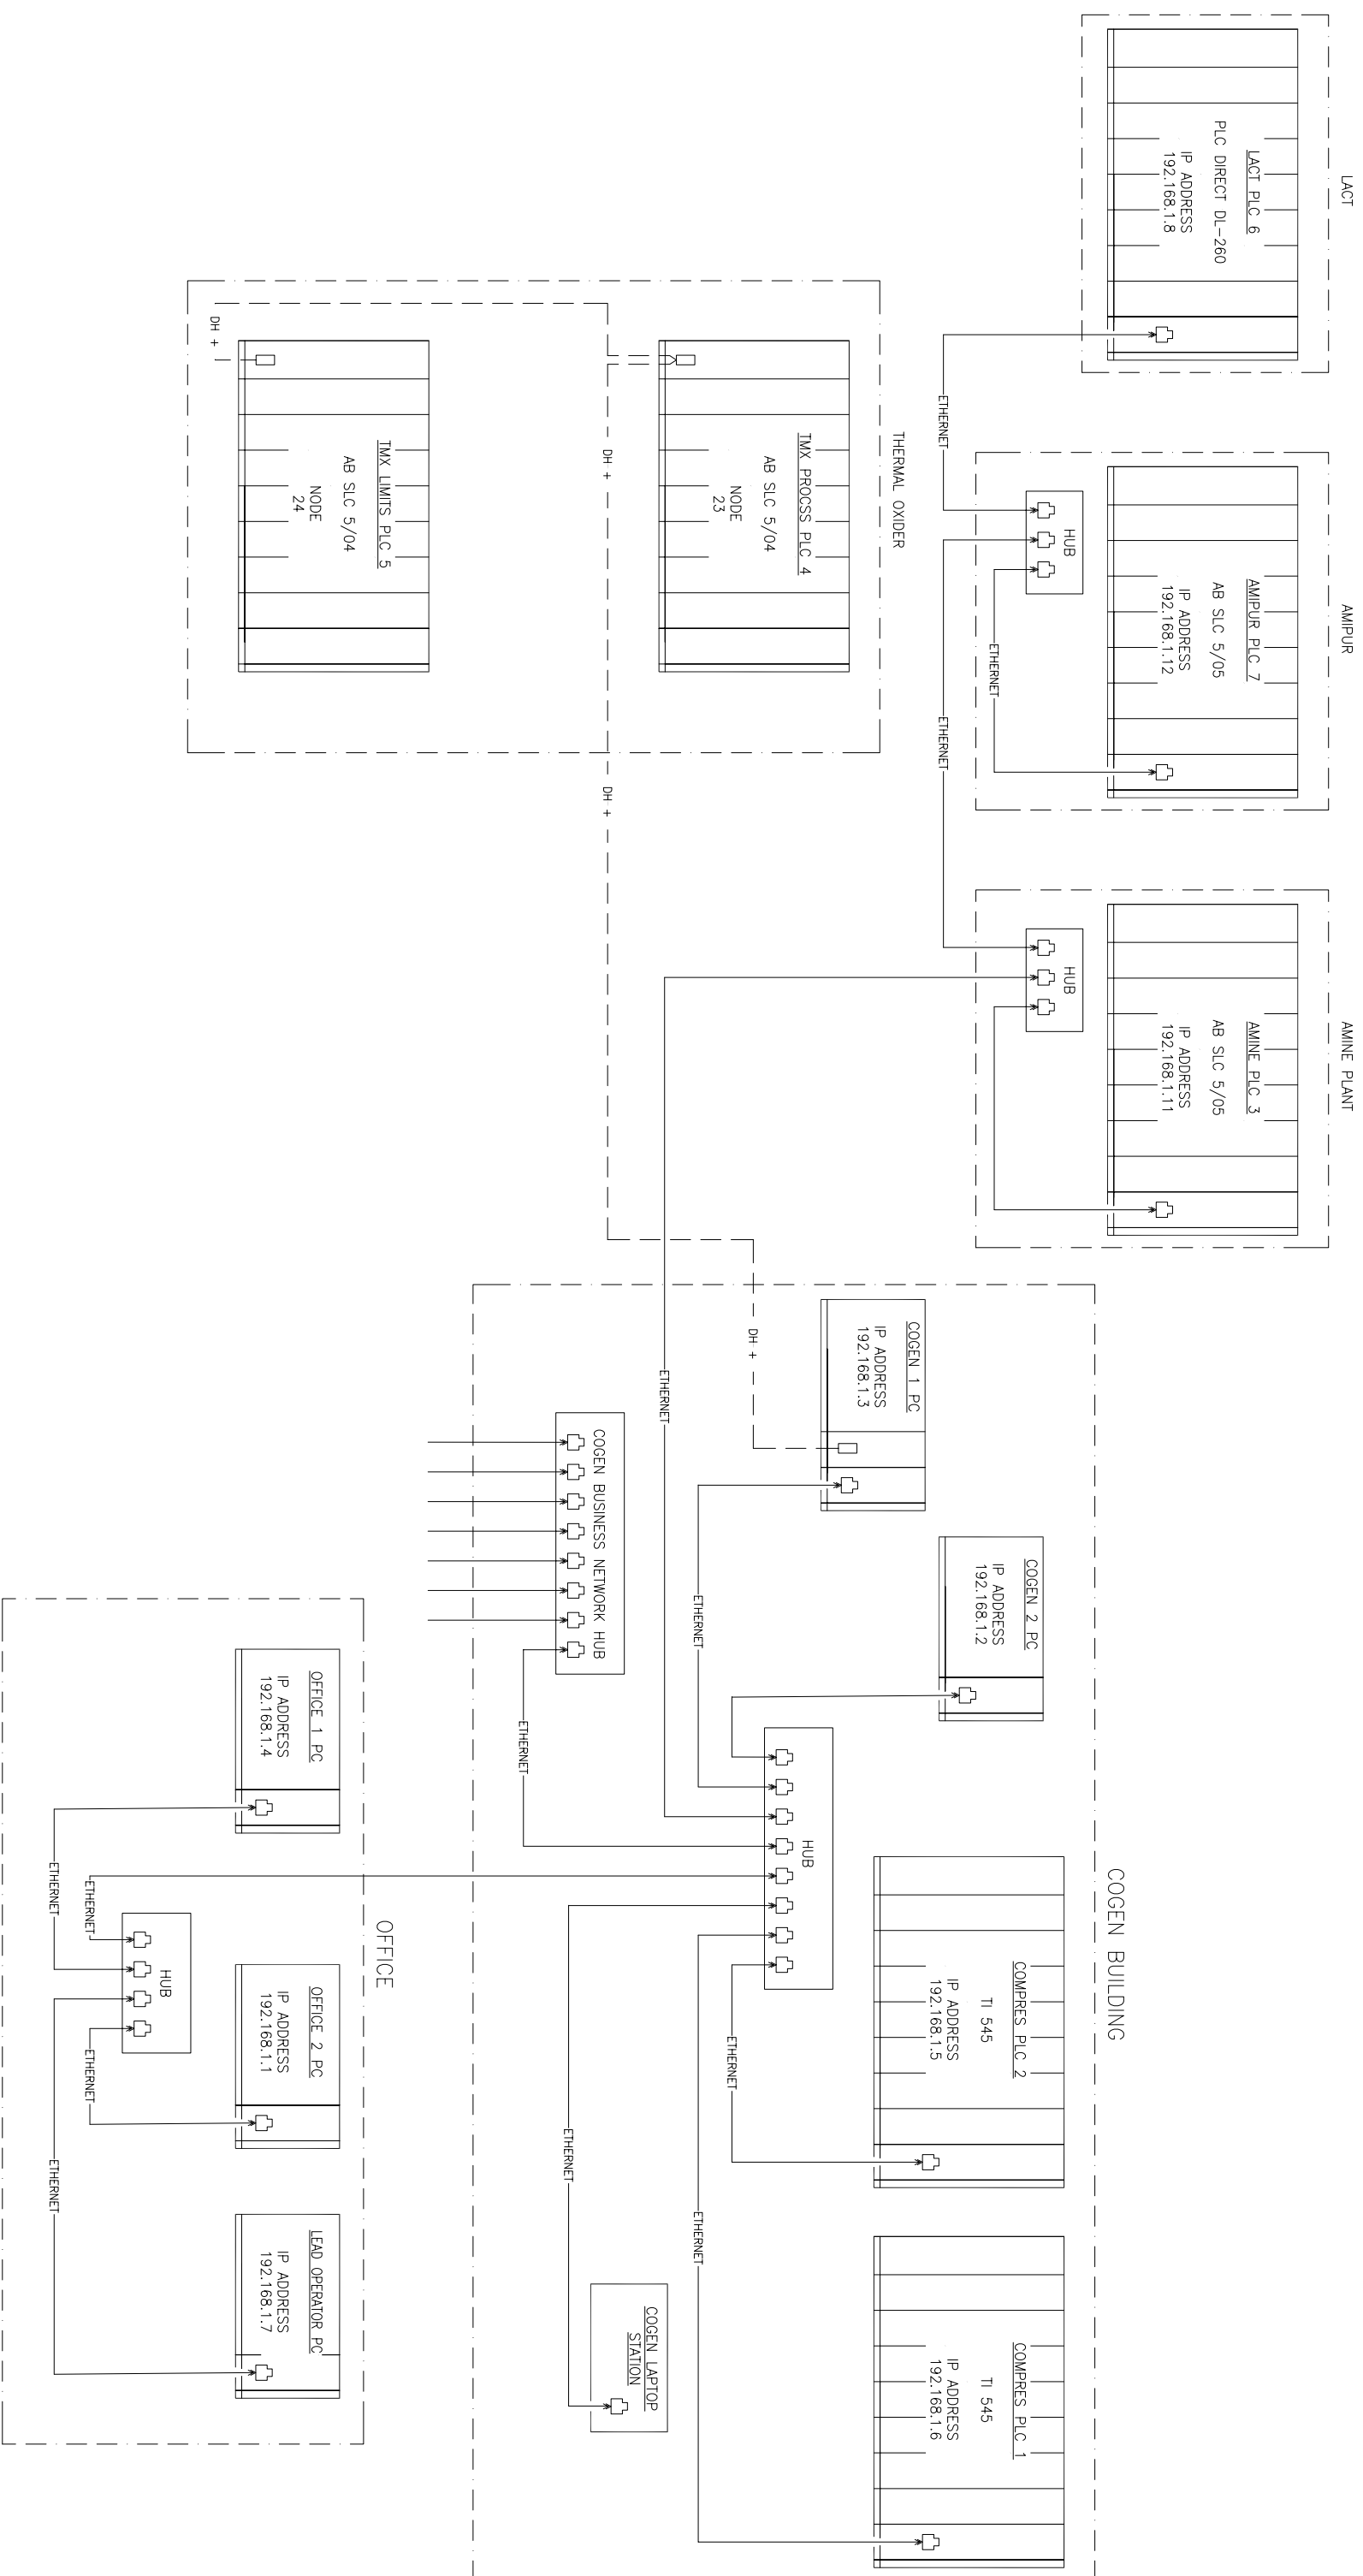

|  |  |          |  |          |          |         |         |        |       |        |                |      |          |
|--|--|----------|--|----------|----------|---------|---------|--------|-------|--------|----------------|------|----------|
| ELECTRICAL SOLUTIONS CORP.<br>Full Service Electrical Contractor<br>2388 Edison, Suite 13<br>Ventura, CA 93003 |  | JOB NO.: |  | REV. NO. | DATE     | REVISED | REV. BY | CHK BY | APP'D | SCALE: | DOOR DIM. NO.: | SHR: | REV. NO. |
|  |  |          |  | 0        | 01/15/07 |         |         |        |       |        |                |      |          |
| REFERENCE DRAWINGS   |  |          |  |          |          |         |         |        |       |        |                |      |          |